


NORTH WALL

WEST WALL


4th and 5th FLOOR DRAINAGE CHANNELS DAMAGE

	type 1 count	type 2 count	type 2 lin. ft	type 3 count	type 4 count	type 4 lin. ft	type 5 count	type 6 count	type 6 lin. ft
4th	12	2	17	1	1	20	0	0	0
5th	0	1	1	1	0	0	0	0	0

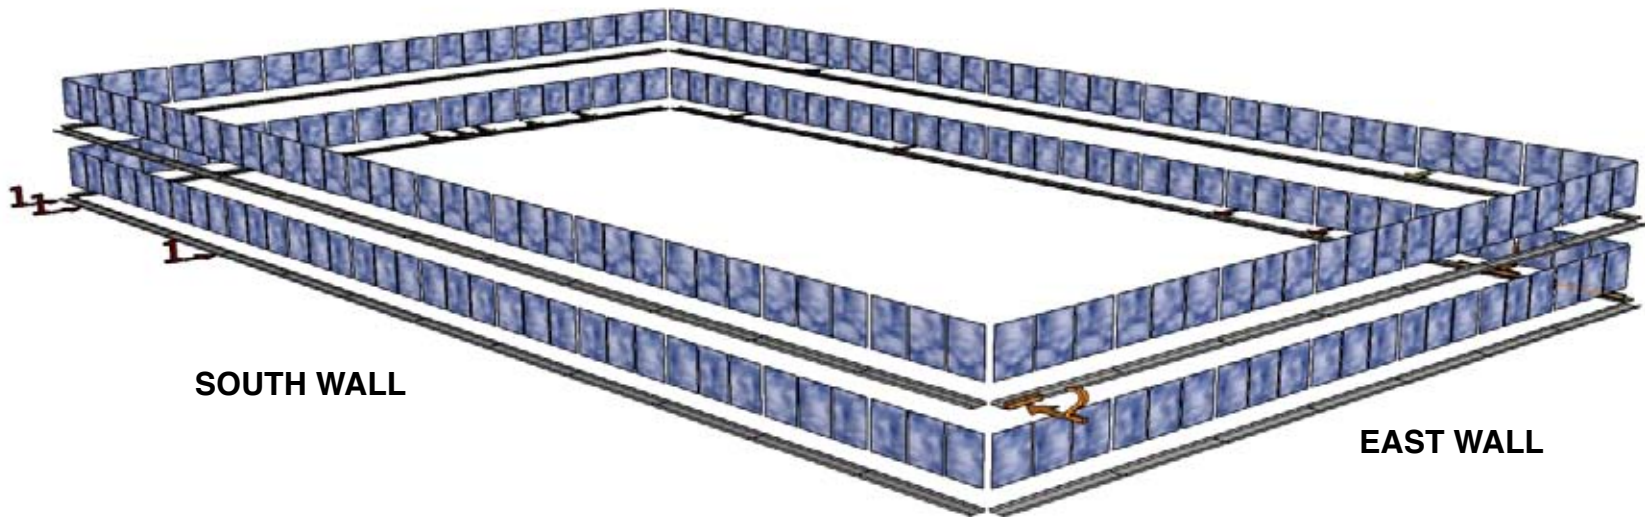

SOUTH WALL

EAST WALL

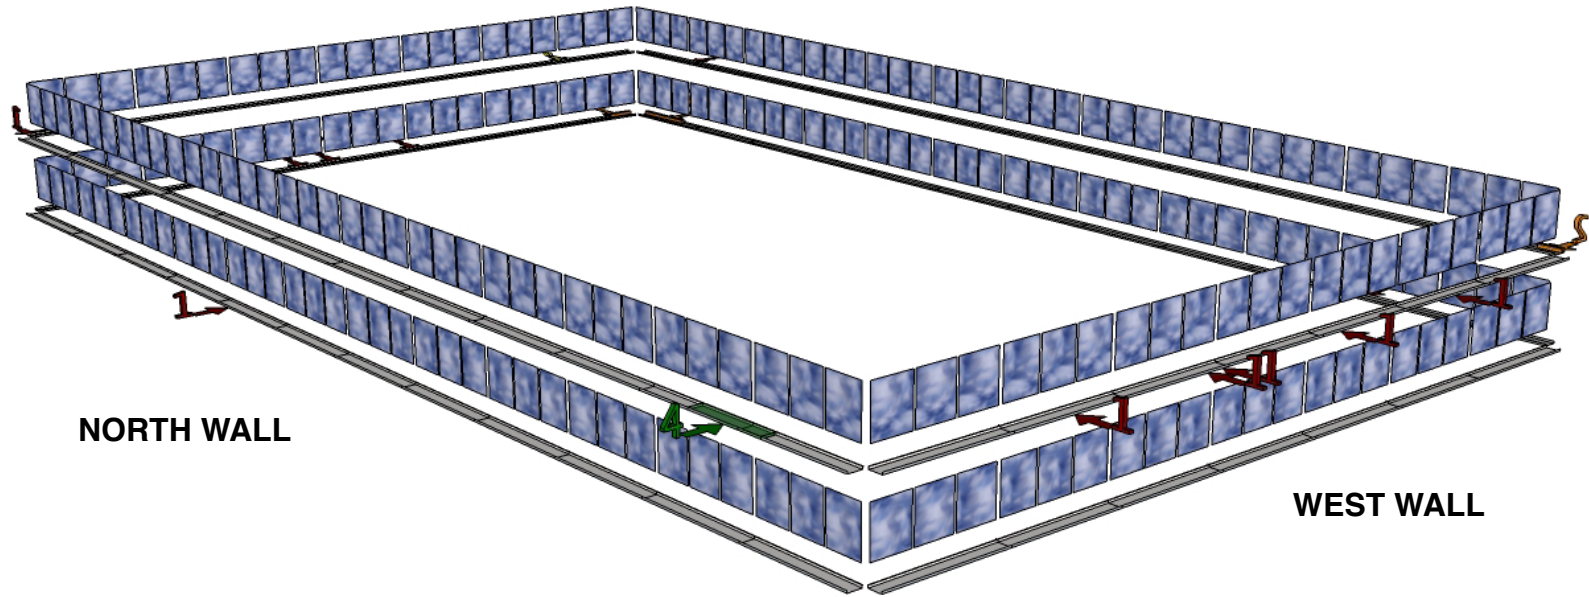


NORTH WALL

WEST WALL


6th and 7th FLOOR DRAINAGE CHANNELS DAMAGE

	type 1 count	type 2 count	type 2 lin. ft	type 3 count	type 4 count	type 4 lin. ft	type 5 count	type 6 count	type 6 lin. ft
6th	8	2	14	0	0	0	0	0	0
7th	8	1	3	1	1	6	0	0	0

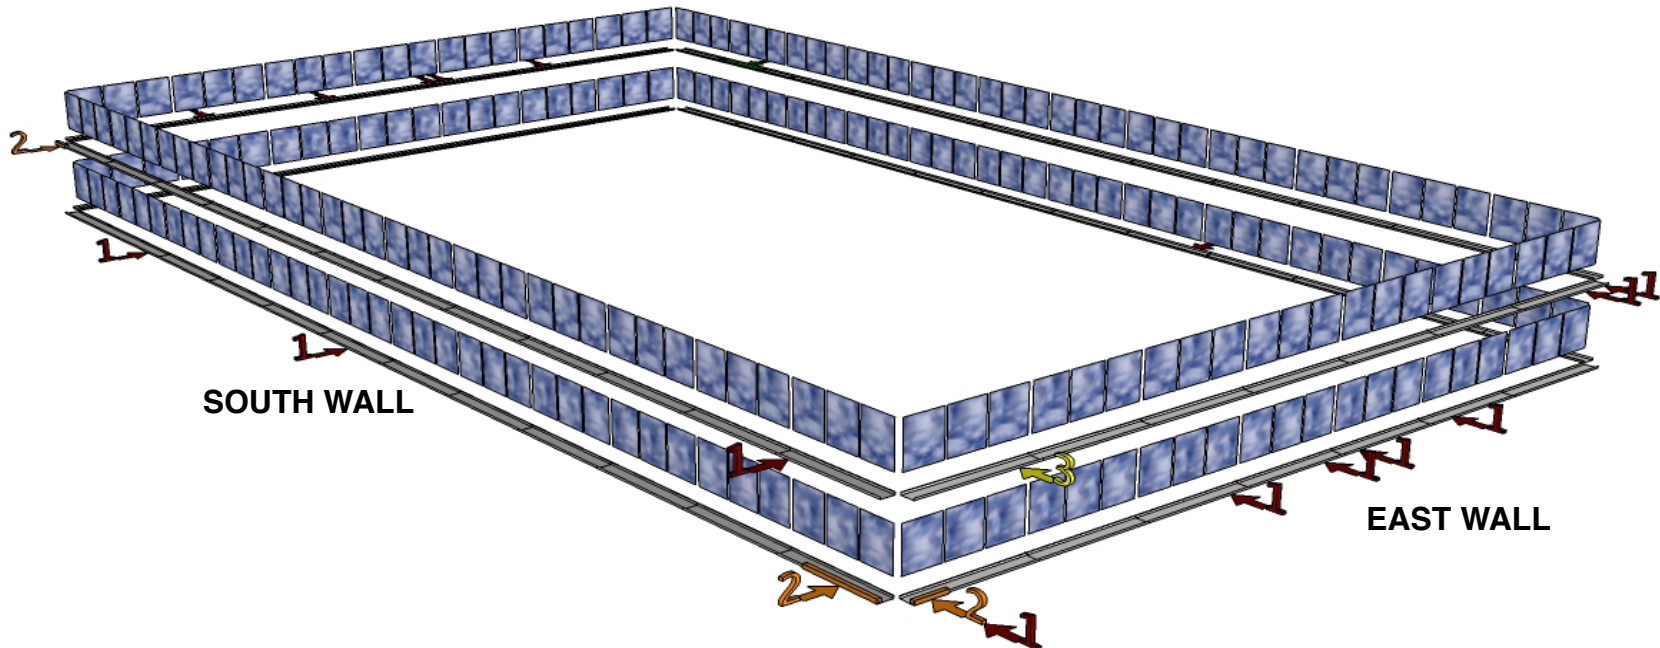

SOUTH WALL

EAST WALL

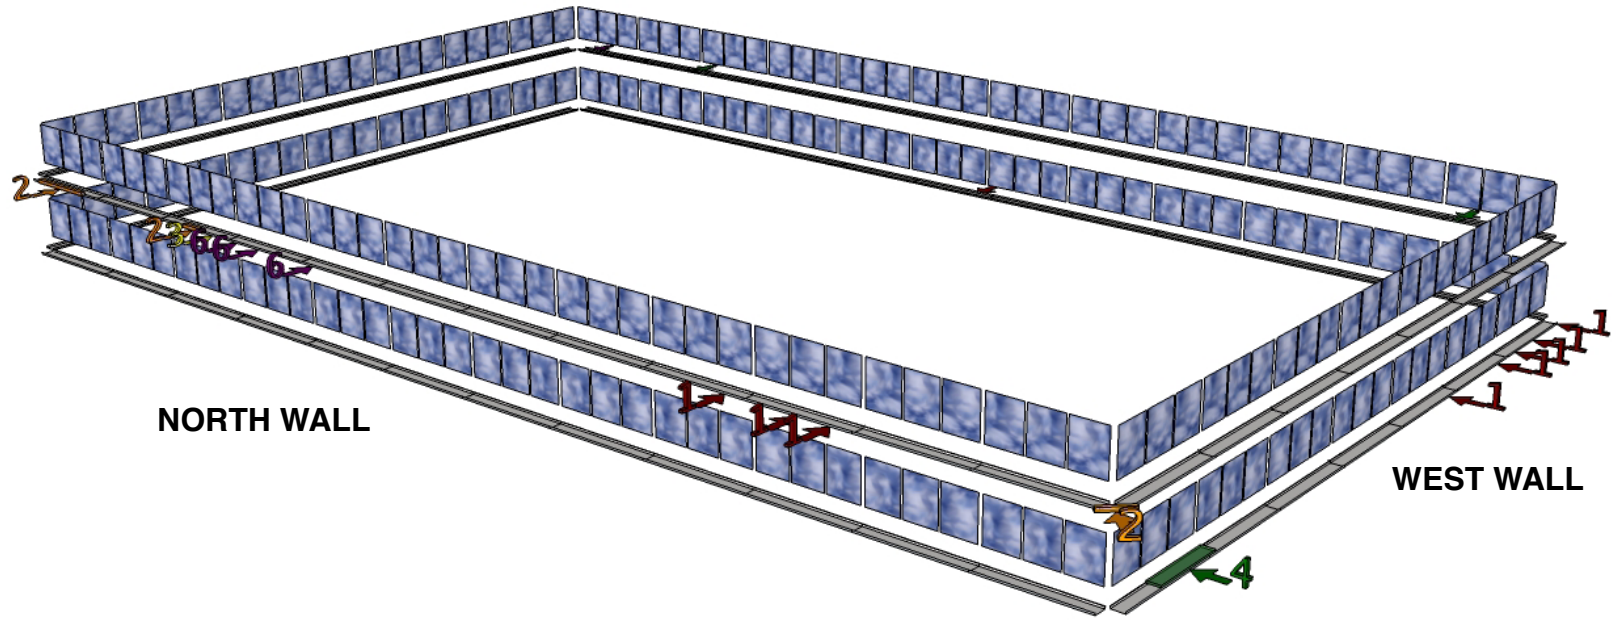


NORTH WALL

WEST WALL


8th and 9th FLOOR DRAINAGE CHANNELS DAMAGE

	type 1 count	type 2 count	type 2 lin. ft	type 3 count	type 4 count	type 4 lin. ft	type 5 count	type 6 count	type 6 lin. ft
8th	6	0	0	0	1	3	0	0	0
9th	3	3	16	1	2	6	0	4	8

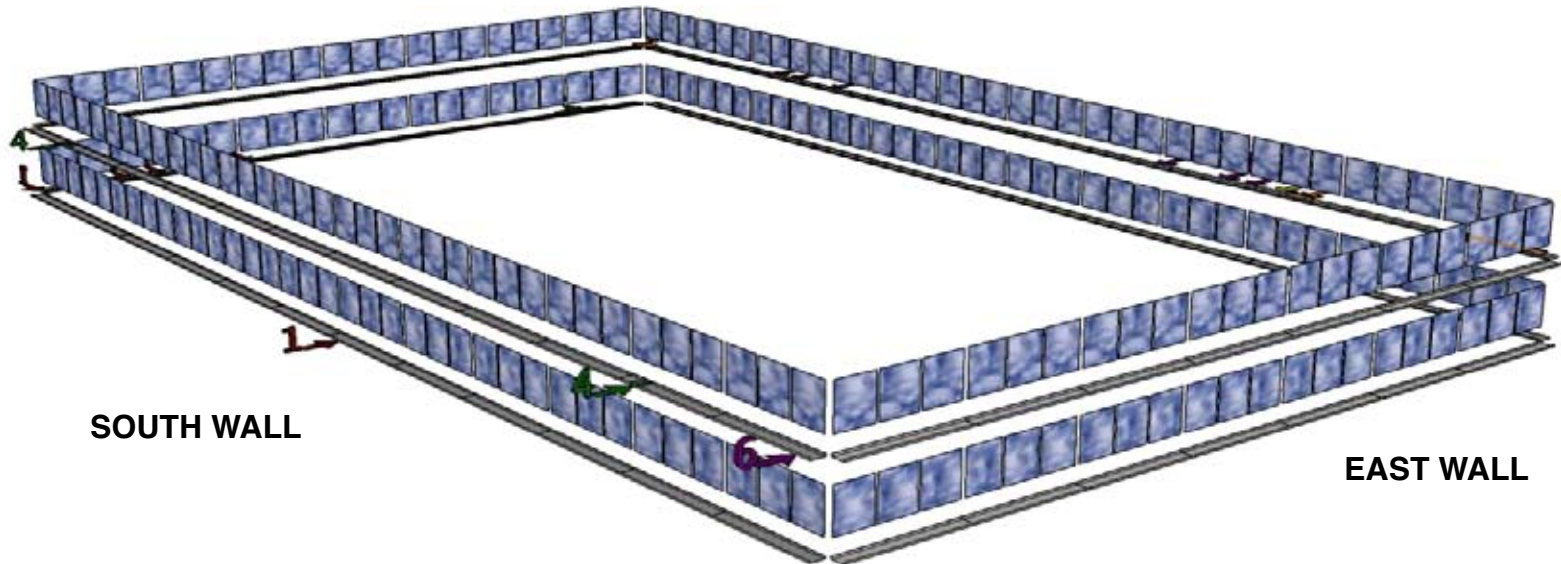

SOUTH WALL

EAST WALL

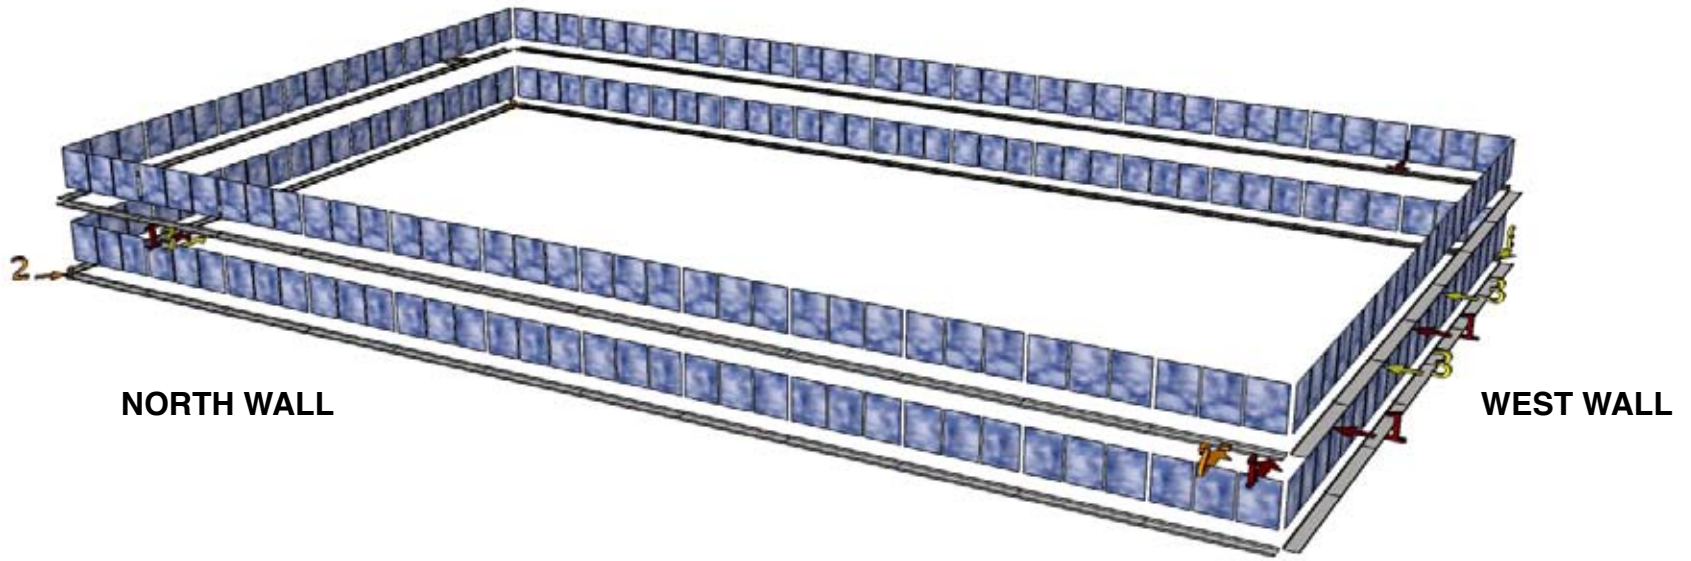


NORTH WALL

WEST WALL

**10th and 11th FLOOR
DRAINAGE CHANNELS
DAMAGE**

	type 1 count	type 2 count	type 2 lin. ft	type 3 count	type 4 count	type 4 lin. ft	type 5 count	type 6 count	type 6 lin. ft
10th	0	2	2	1	0	0	0	0	0
11th	6	1	3	4	0	0	0	0	0

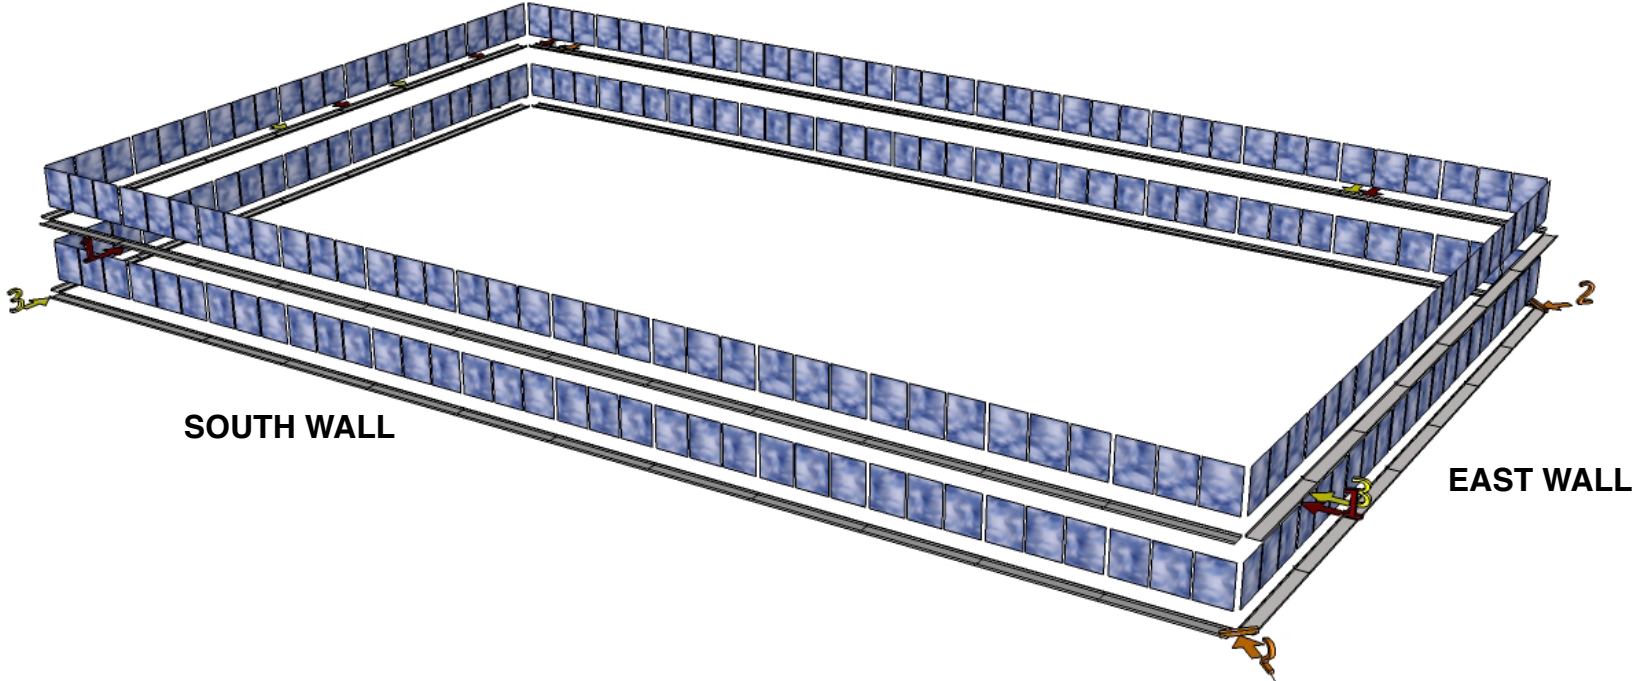



SOUTH WALL

EAST WALL

12th and 13th FLOOR DRAINAGE CHANNELS DAMAGE

	type 1 count	type 2 count	type 2 lin. ft	type 3 count	type 4 count	type 4 lin. ft	type 5 count	type 6 count	type 6 lin. ft
12th	0	0	0	4	0	0	0	0	0
13th	3	0	0	0	0	0	0	1	2

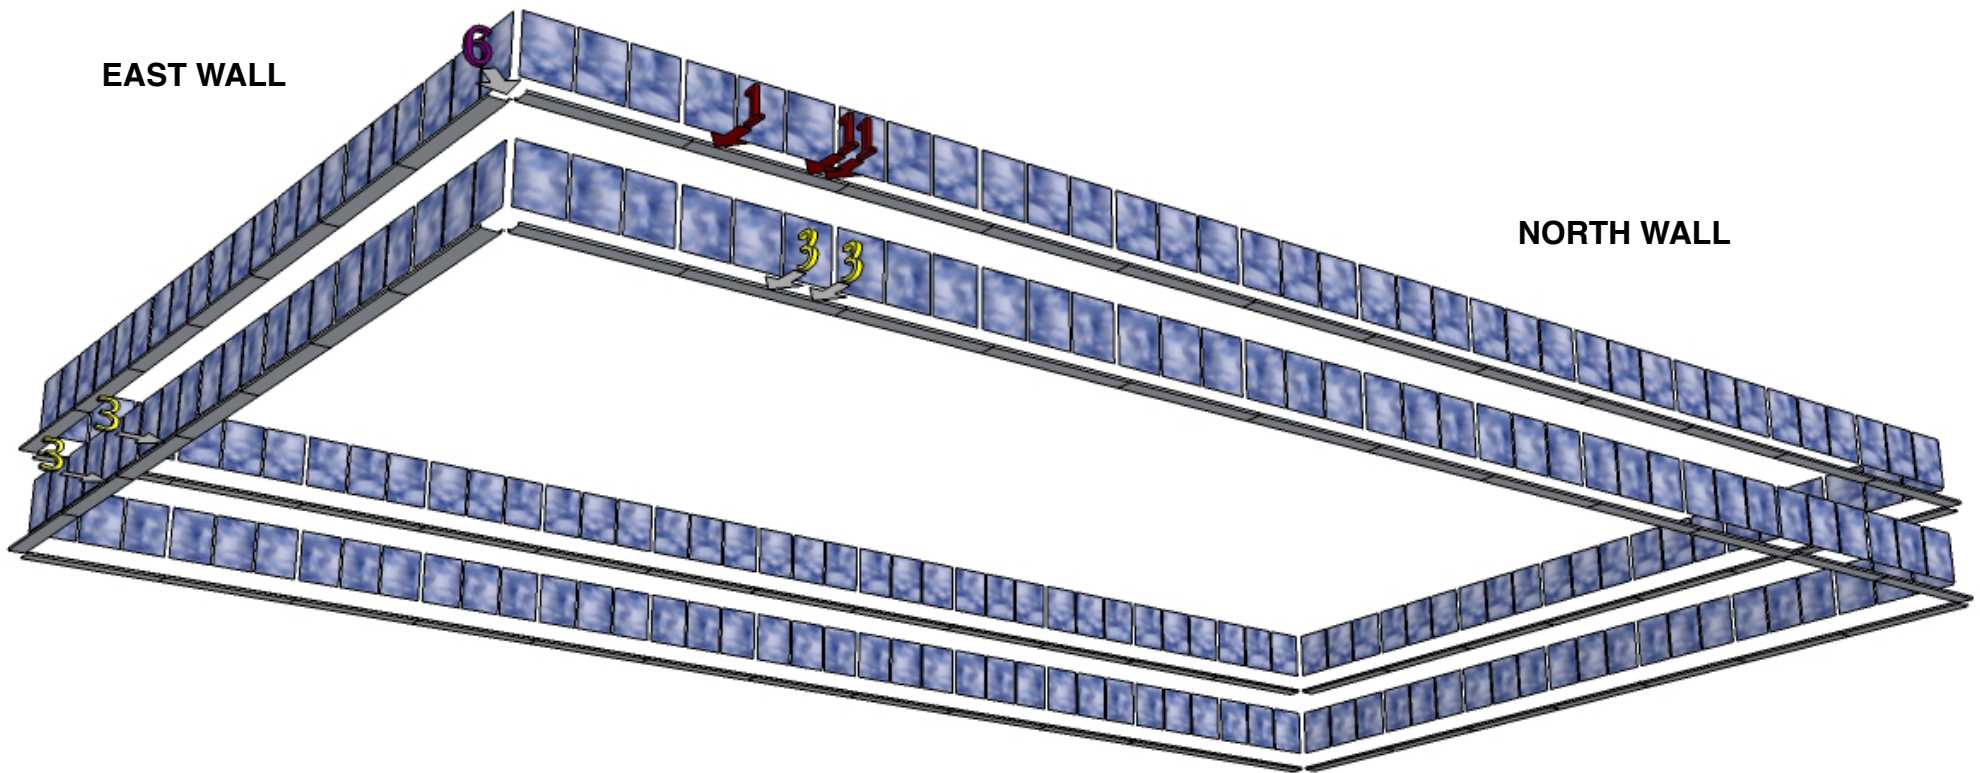

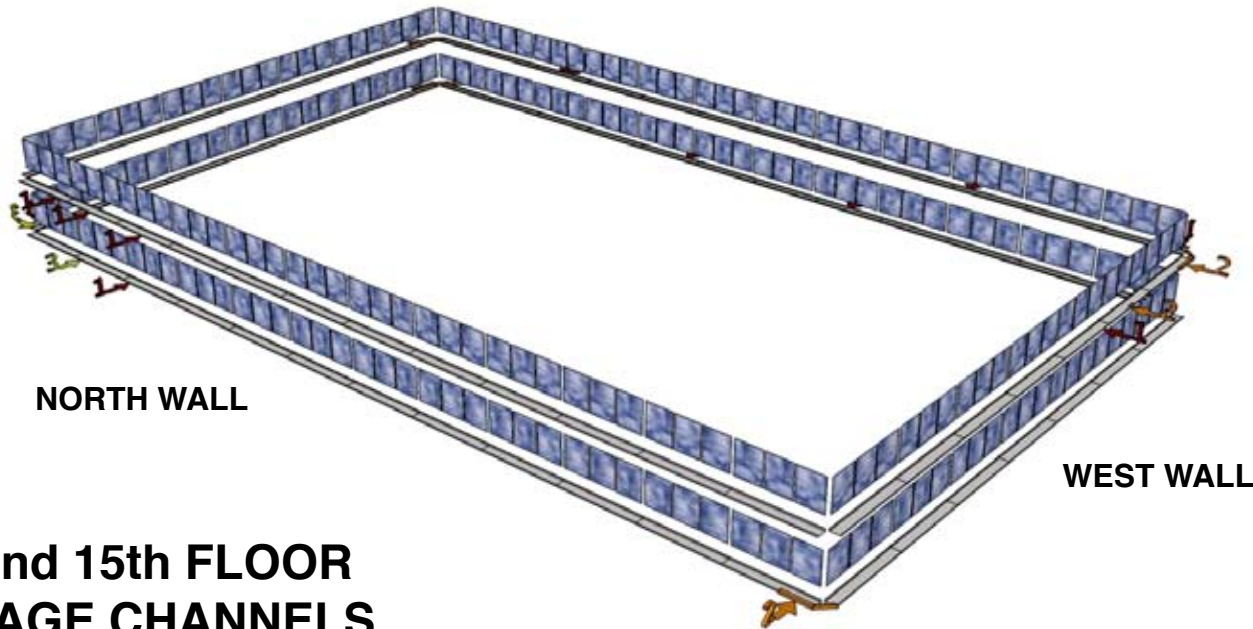


NORTH WALL

WEST WALL


**14th and 15th FLOOR
DRAINAGE CHANNELS
DAMAGE**

	type 1 count	type 2 count	type 2 lin. ft	type 3 count	type 4 count	type 4 lin. ft	type 5 count	type 6 count	type 6 lin. ft
14th	5	3	12	3	0	0	0	0	0
15th	8	3	12	0	0	0	0	0	0

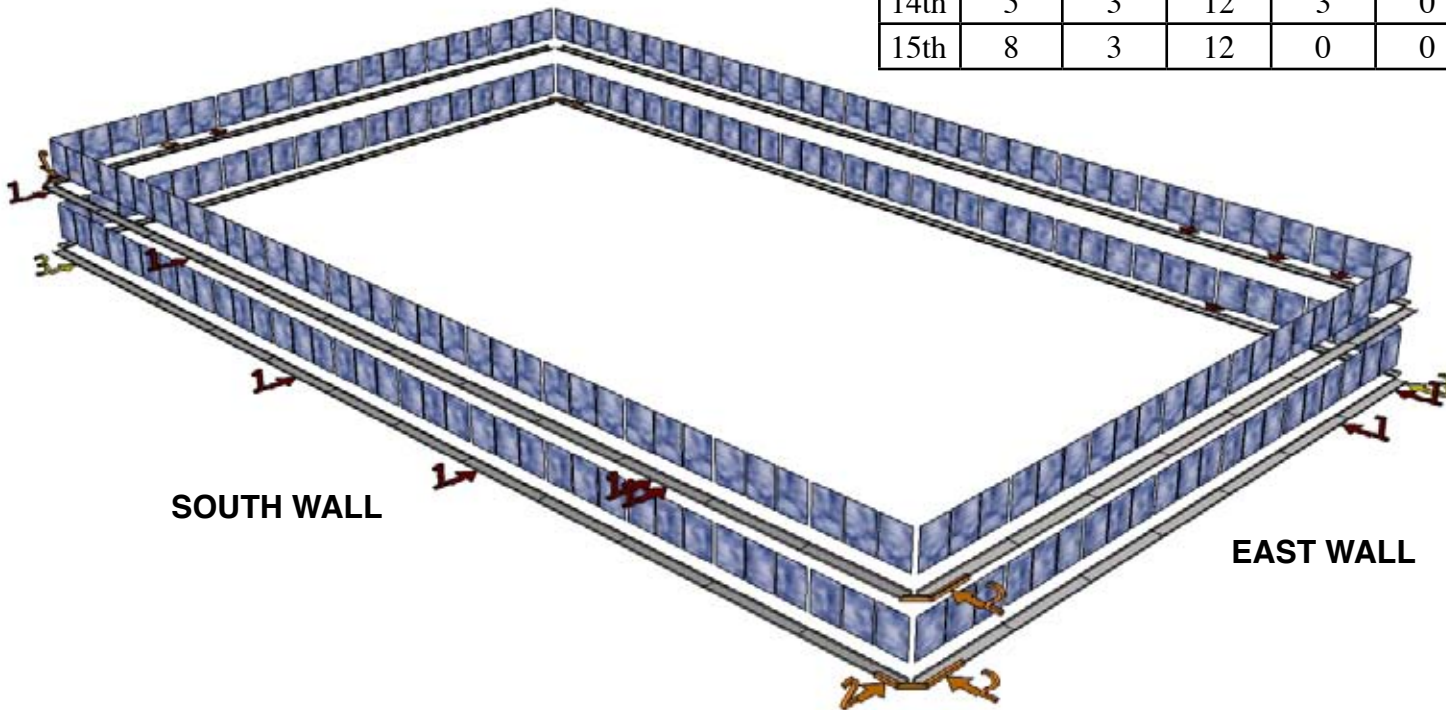


SOUTH WALL


EAST WALL

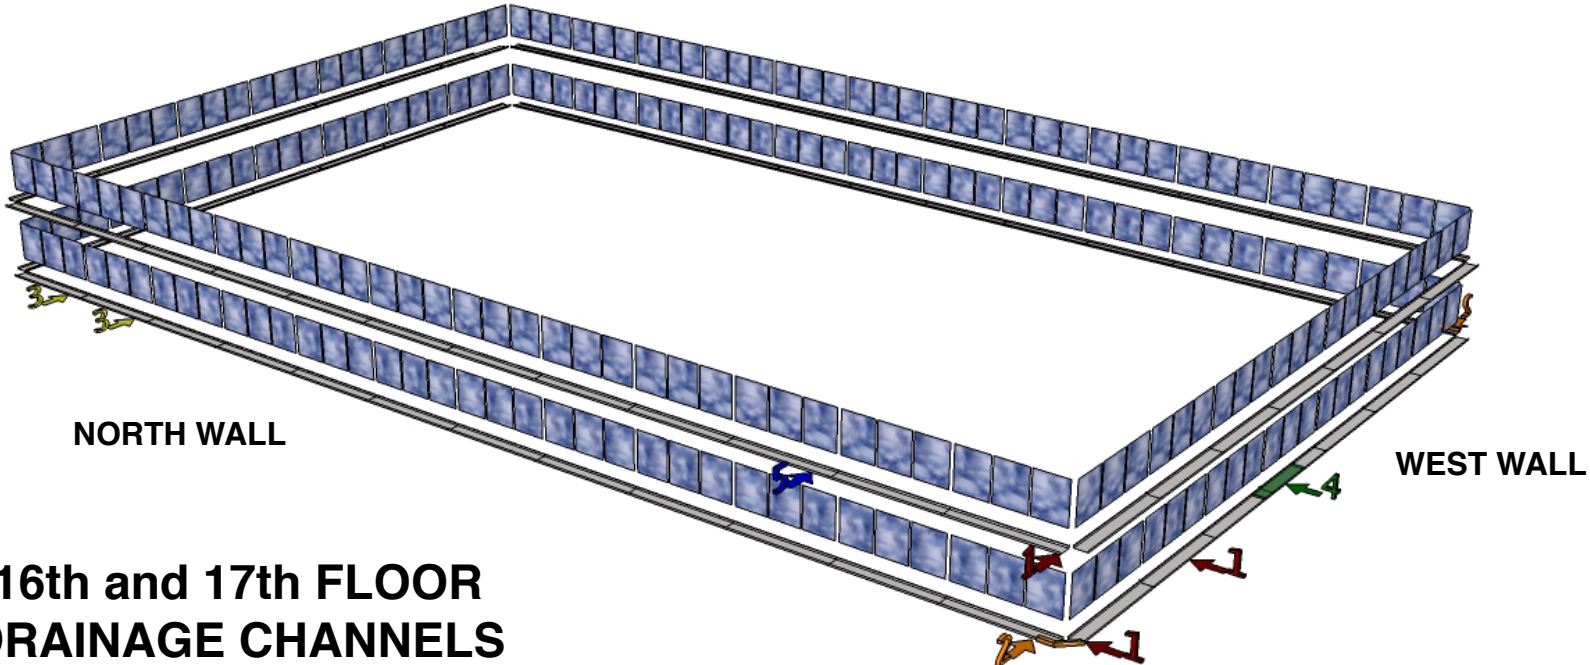

**16th and 17th FLOOR
DRAINAGE CHANNELS
DAMAGE**

	type 1 count	type 2 count	type 2 lin. ft	type 3 count	type 4 count	type 4 lin. ft	type 5 count	type 6 count	type 6 lin. ft
16th	2	2	6	2	1	8	0	0	0
17th	1	0	0	0	0	0	1	0	0

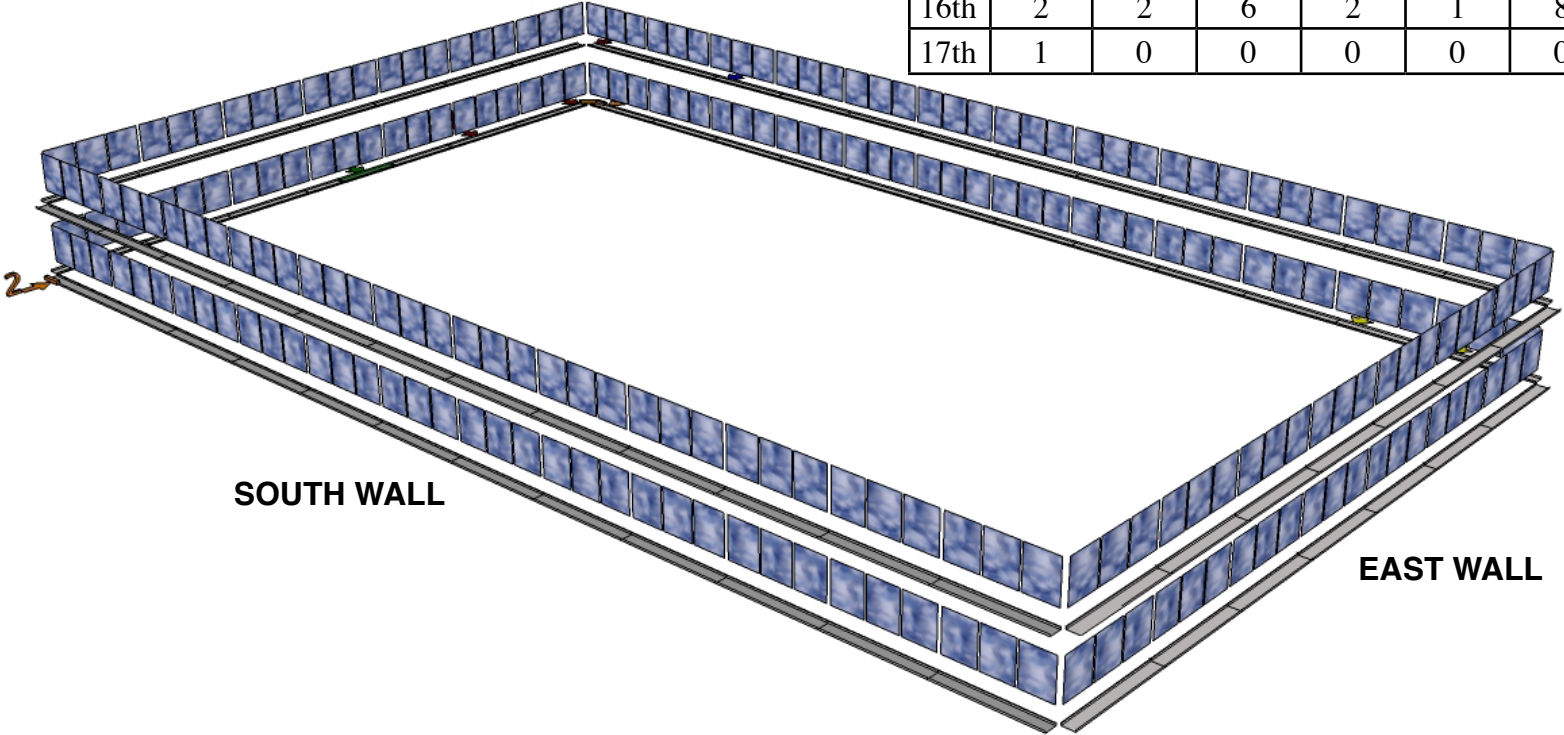

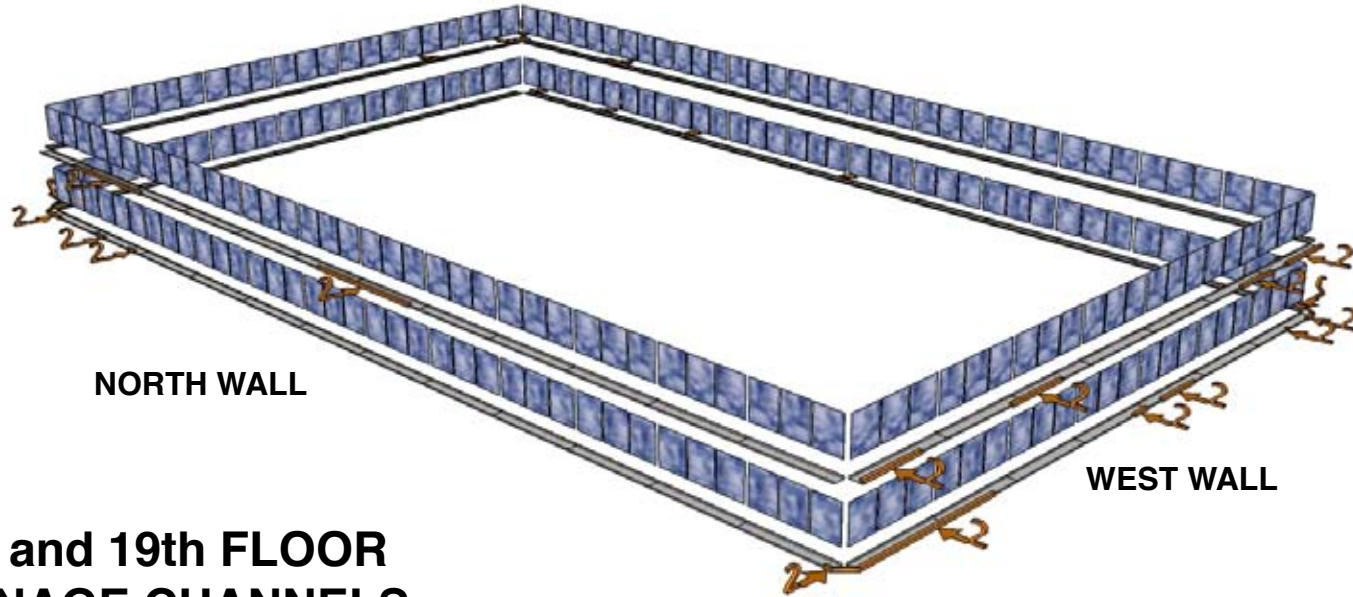


NORTH WALL

WEST WALL


**18th and 19th FLOOR
DRAINAGE CHANNELS
DAMAGE**

	type 1 count	type 2 count	type 2 lin. ft	type 3 count	type 4 count	type 4 lin. ft	type 5 count	type 6 count	type 6 lin. ft
18th	0	16	56	0	0	0	0	0	0
19th	0	8	92	0	0	0	0	0	0

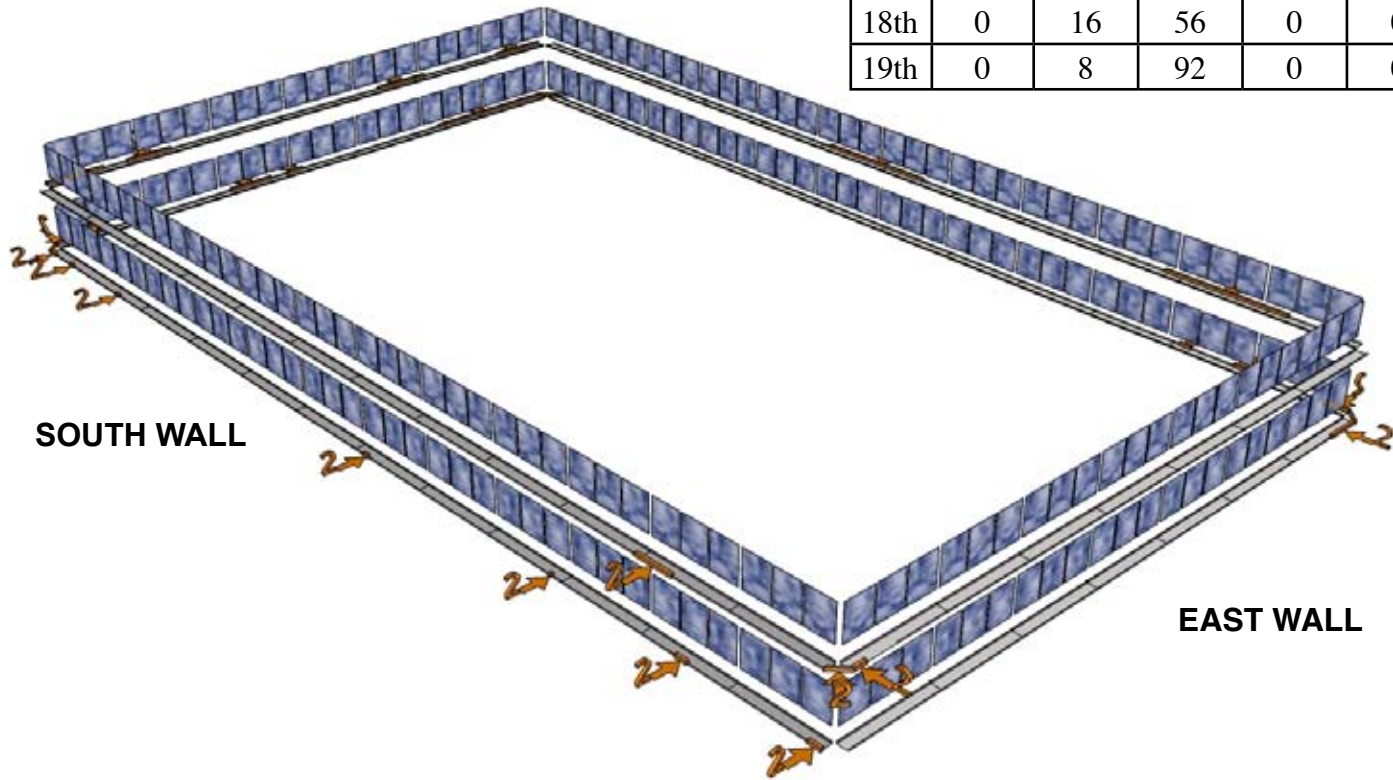

SOUTH WALL

EAST WALL

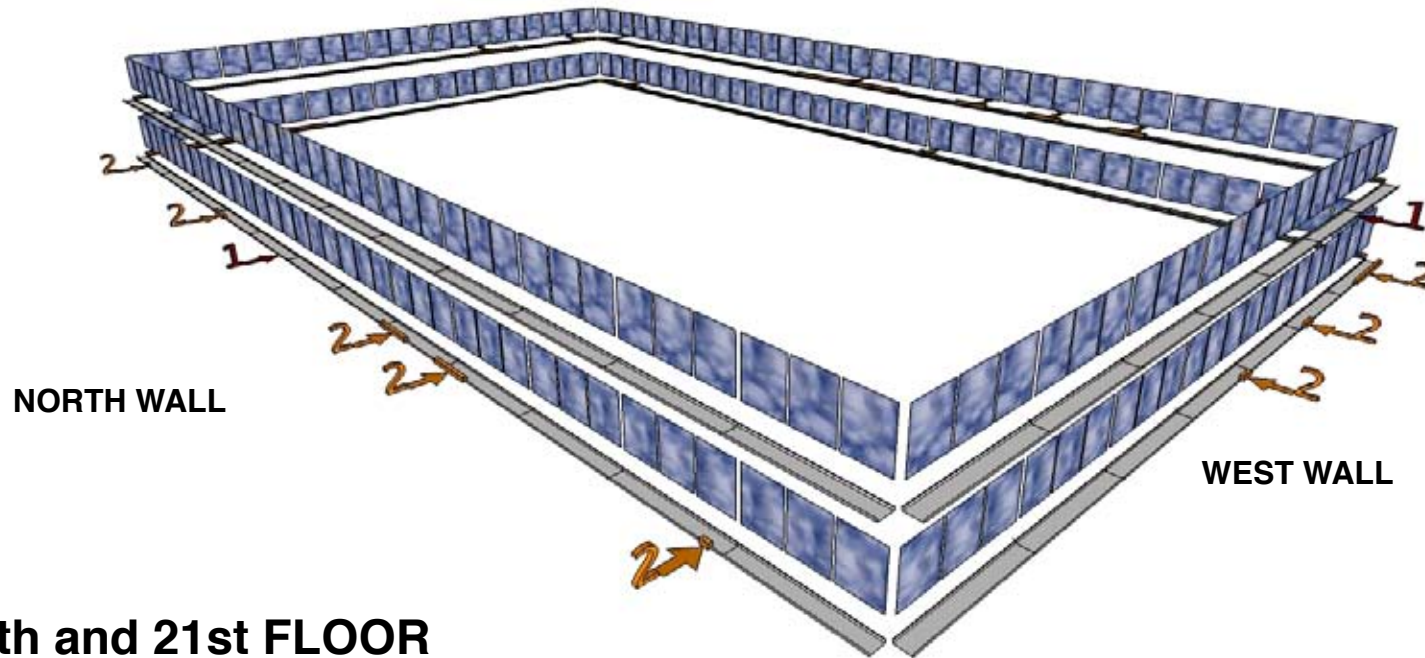


NORTH WALL

WEST WALL

**20th and 21st FLOOR
DRAINAGE CHANNELS
DAMAGE**

	type 1 count	type 2 count	type 2 lin. ft	type 3 count	type 4 count	type 4 lin. ft	type 5 count	type 6 count	type 6 lin. ft
20th	1	13	89	0	0	0	0	0	0
21st	2	8	69	0	0	0	0	0	0

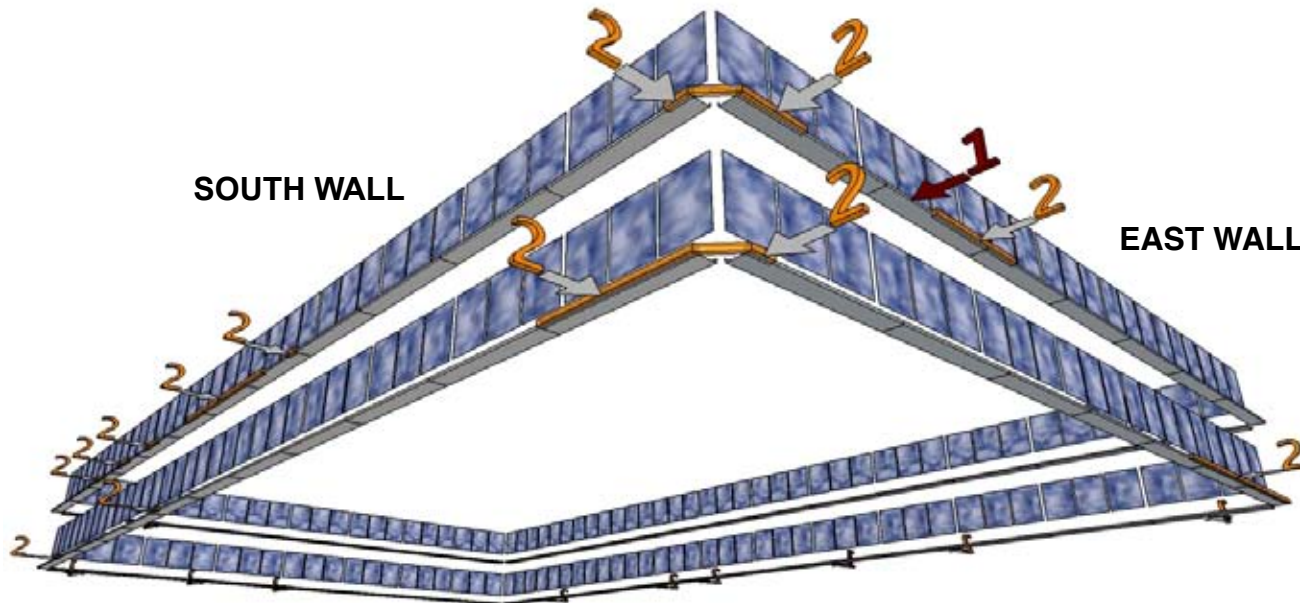

SOUTH WALL

EAST WALL